




PARTICULARS	
LDA	7.28
LWL	6.57m
BEAM OVERALL	4.65m
HULL BEAM	1.15m
DRAUGHT	0.63m
HULL DRAUGHT	0.225m
DISP	930 kgs
BRIDGE DECK CLEAR.	0.45m

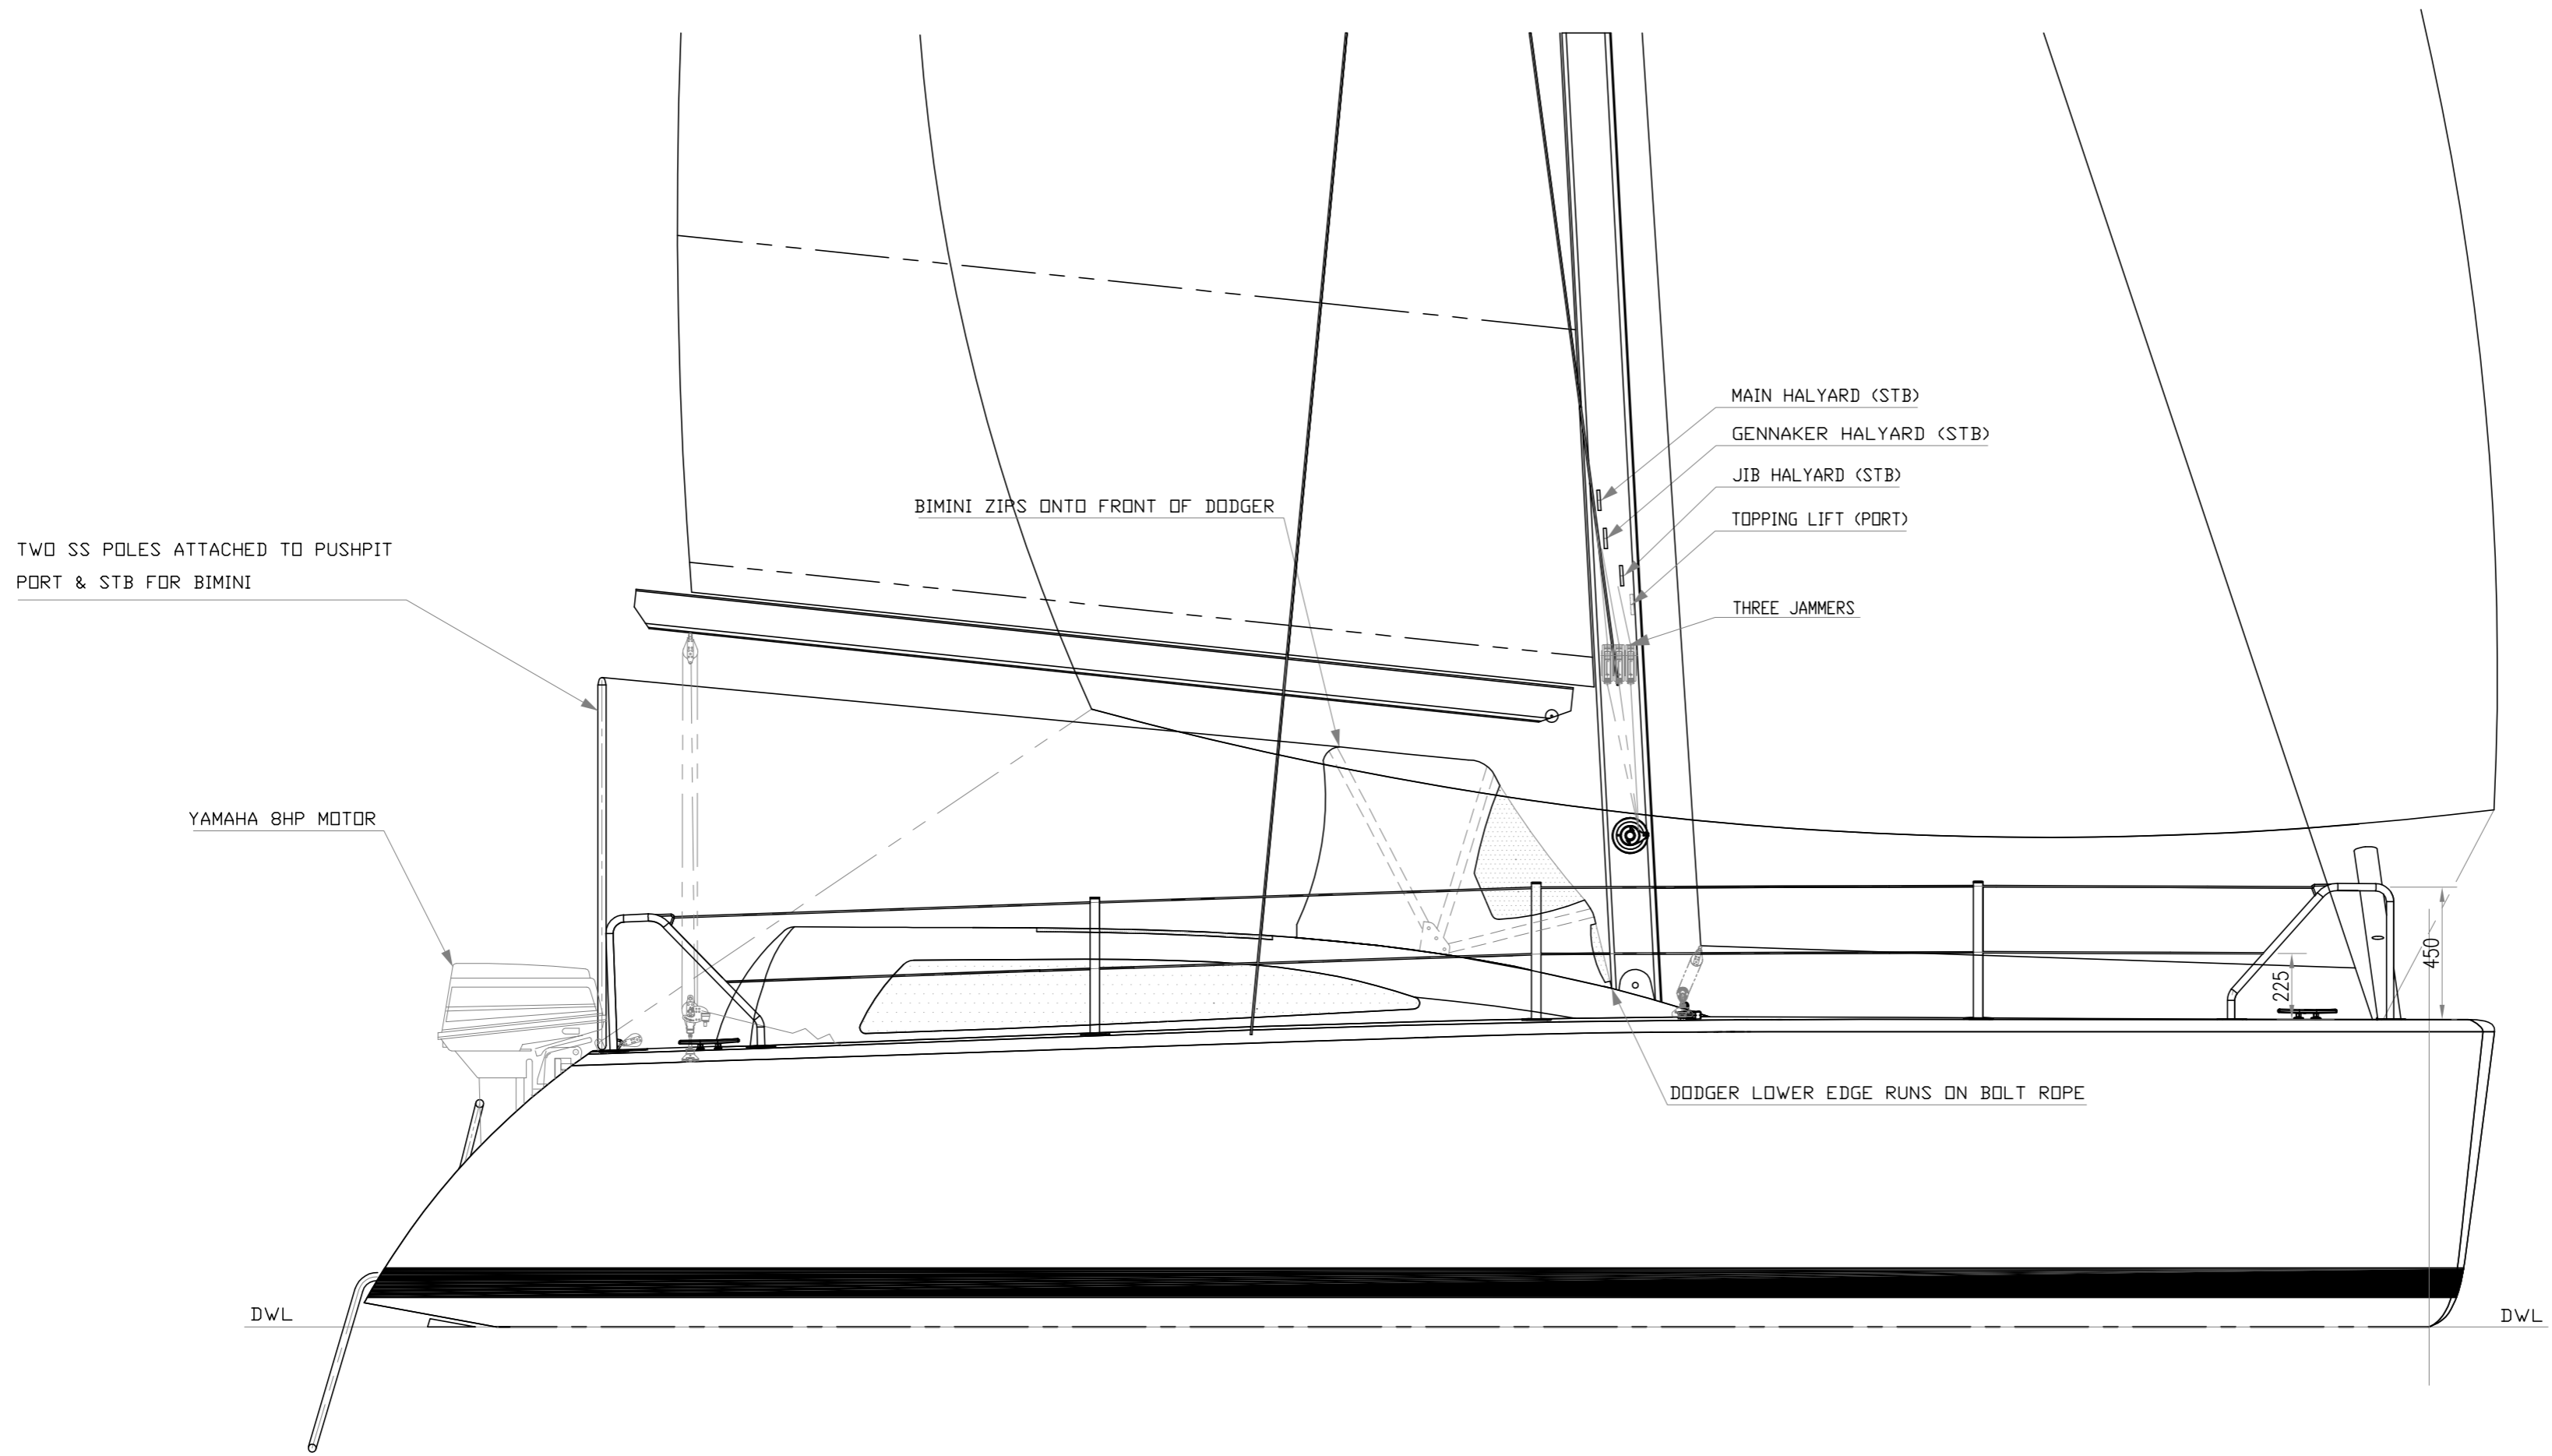

SIDE ELEVATION

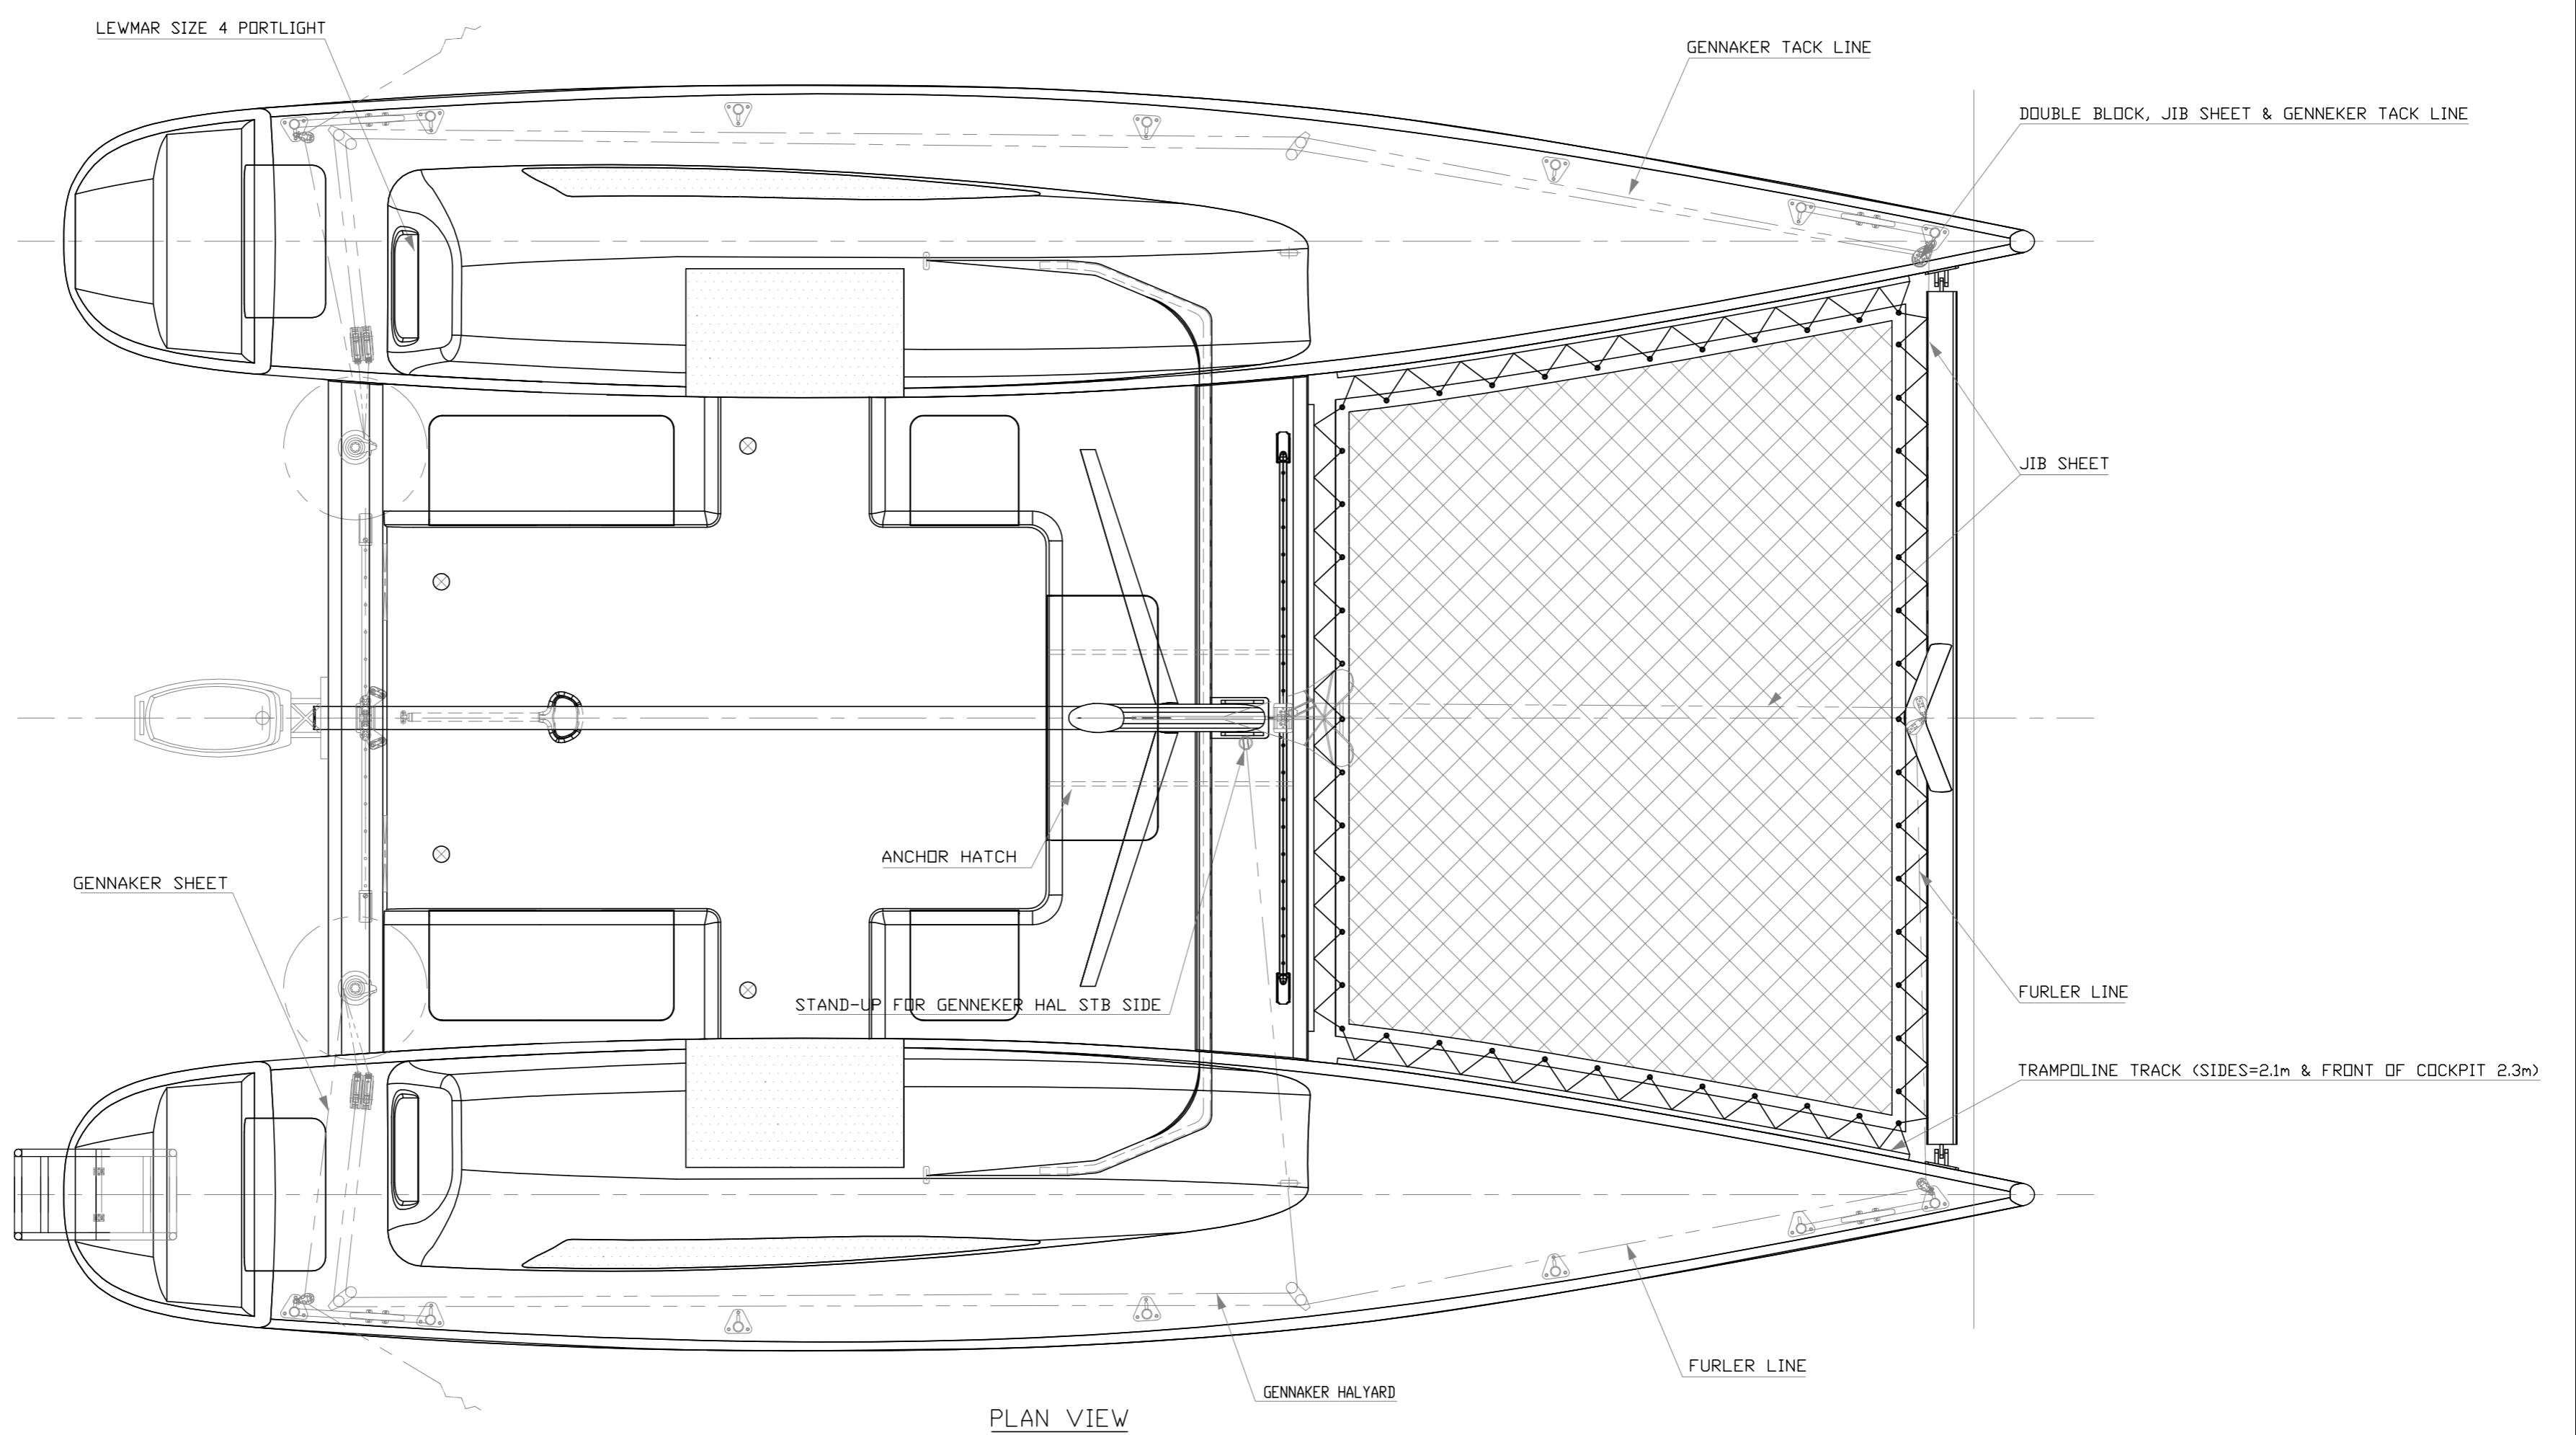

PLAN VIEW

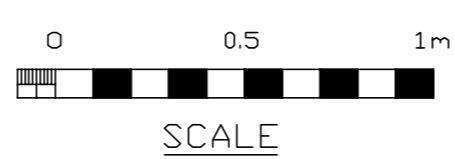

D	TRIM AREA, STEERING PULPIT, TABLE REMOVED & BROWN AHEAD SHEET POSITIONING CHANGES	27/07/07
C	CHANGES MADE	27/07/07
B	CHANGES MADE	10/07/07
A	CHANGES MADE	03/07/07
ALT	MODIFICATION	DATE

CLIENT:	VVS CONSTRUCTION
DESIGN:	SKEDADDLE CAT 24'
TITLE:	DECK LAYOUT GA - TURNKEY VERSION
SCALE:	1:20 on A1
DATE:	29 MAY 2007
DWG No:	084-304-00
DRAWN BY:	HAN
THE COPYRIGHT OF THIS DRAWING IS EXPRESSLY RESERVED AND NO PART OF IT MAY BE COPIED WITHOUT PRIOR PERMISSION. THIS DRAWING IS ISSUED UNDER DU TOIT YACHT DESIGN'S STANDARD TERMS & CONDITIONS OF BUSINESS.	

DUTOIT yacht design

Tel: (021) 975 2588 Fax: (021) 975 4039 Cell: (083) 564 9372
 Email: ed@duoit.co.za P.O. Box 2524, Durbanville, 7550, Cape Town, South Africa